


FEDERAL SECURITY SERIES ILLUMINATED BOLLARD

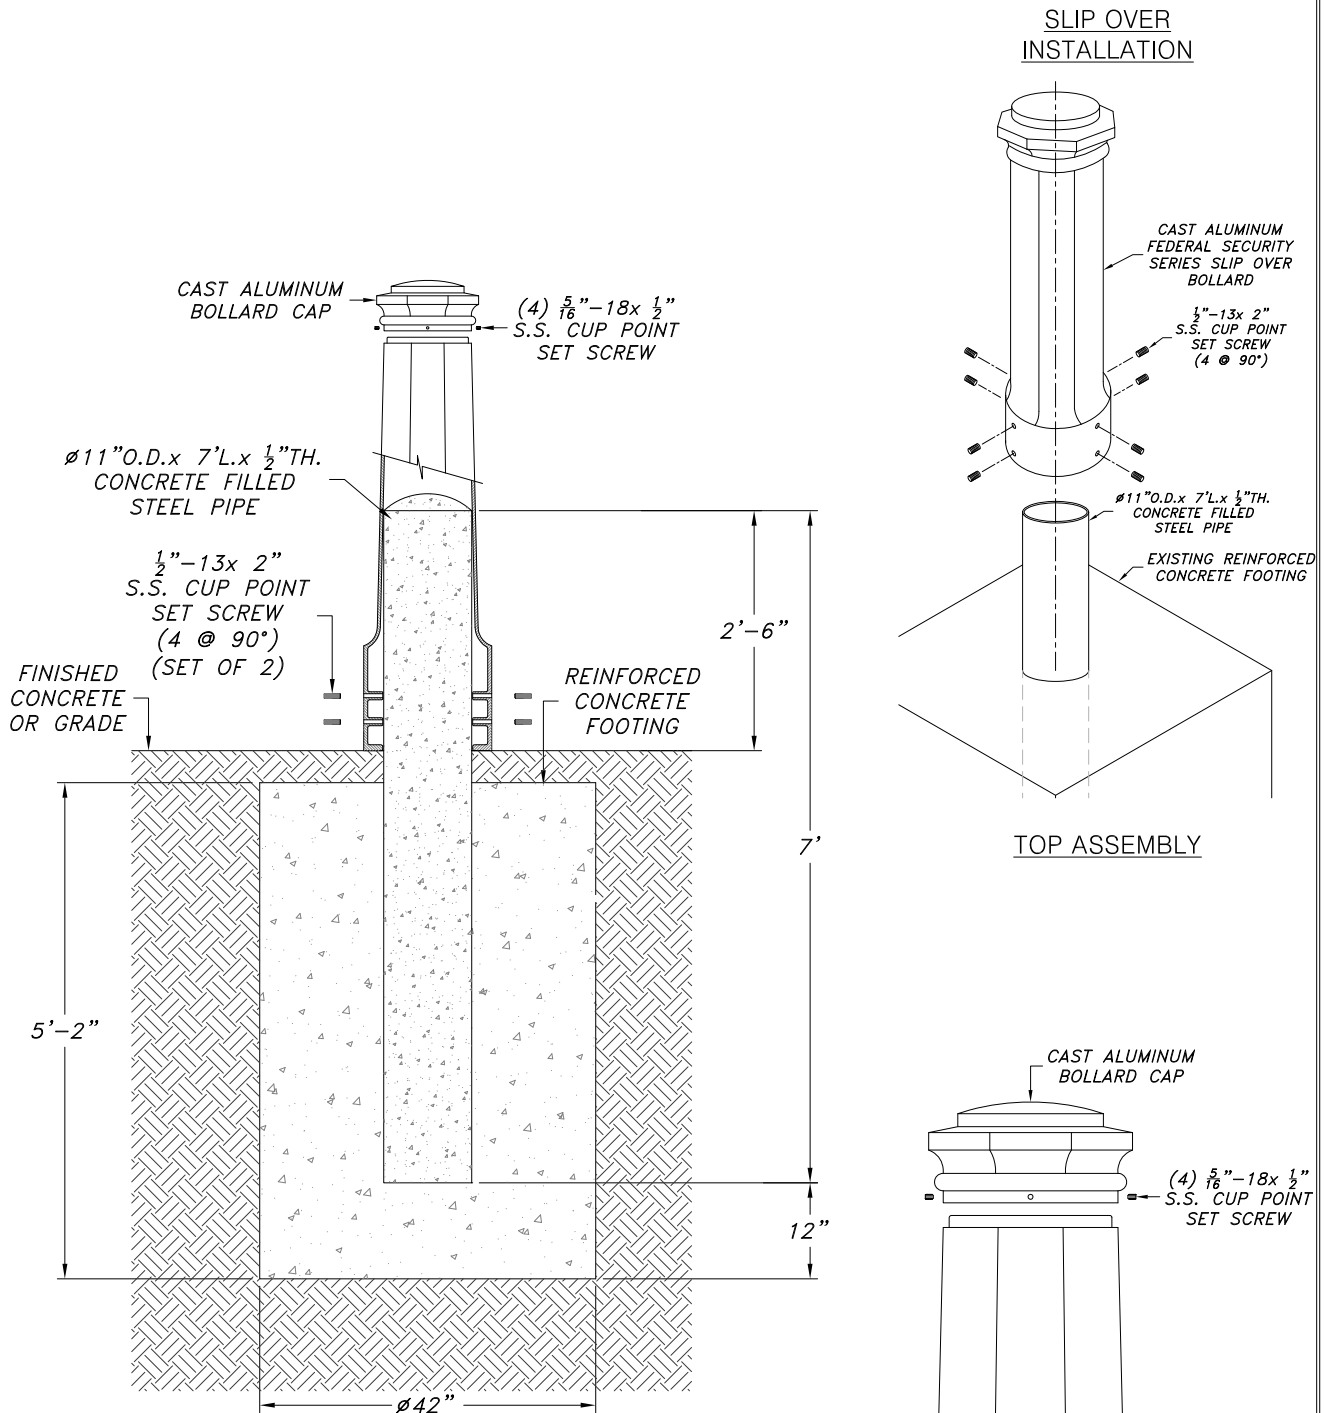

TYPICAL-INSTALLATION

PLEASE NOTE:

THIS FOOTING ARRANGEMENT IS SHOWN AS A DEMONSTRATION OF A TYPICAL BOLLARD INSTALLATION ONLY. OWNER/INSTALLER TO VERIFY EXISTING SOIL CONDITIONS AND PROVIDE PROPER INSTALLATION AS PER LOCAL GOVERNING BUILDING CODES.

SCALE: 1/2"=1'-0"

THIS BOLLARD INFORMATION IS CONFIDENTIAL AND PROPRIETARY TO NILAND COMPANY, AND IS NOT TO BE REVEALED OR DISTRIBUTED TO OTHERS WITHOUT THE PERMISSION OF NILAND CO. OR USED IN ANY MANNER DETRIMENTAL TO THE INTEREST OF NILAND COMPANY.



Niland Company

NILAND COMPANY

320 N. Clark El Paso, Tx 79905 • PH: 800-648-9013 • FAX: 888-779-3065 • WEB PAGE: [HTTP://www.nilandco.com](http://www.nilandco.com)

• PH: (915) 779-1405 • FAX: (915) 779-3618 • E-MAIL: INFO@NILANDCO.COM